


RedLINE  
 USE A METAL MASKING TAPE TO  
 COVER THE RedLINE GLAND  
 DURING SPRAYING OPERATIONS.

COATING LAYER  
 ENCAPSULATING  
 THE RedLINE

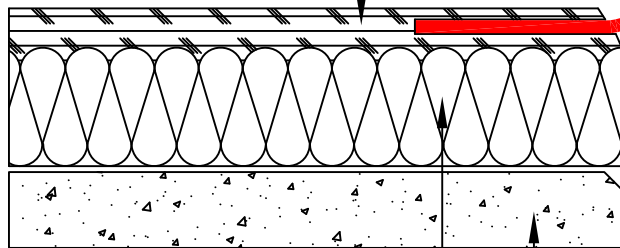

POLYURETHANE SPRAYED  
 IN PLACE FOAM LAYER

SUBSTRATE

JOINT PACKED WITH  
 COMPRESSIBLE BATT  
 INSULATION OR A  
 BACKER ROD

THE EMBEDMENT OF REDLINE IN SPF IS DEPENDENT UPON THE TYPE OF SPF USED. IT EITHER CAN BE IN THE BOTTOM COATING OR TOPPING.



**NOTES:**

- 1.) FOR TECHNICAL SUPPORT PLEASE CALL SITURA INC. AT 1-888-4-SITURA (474-8872)
- 2.)
- 3.)

AS A SUPPLIER OF FINISHED PRODUCTS ONLY, SITURA INC., DOES NOT ASSUME RESPONSIBILITY FOR ERRORS IN DESIGN, ENGINEERING OR DIMENSIONS. THE ARCHITECT OR OWNER'S REPRESENTATIVE MUST VERIFY ALL DIMENSIONS AND SUITABILITY OF DETAILS. RedLINE® IS A REGISTERED TRADE MARK OF SITURA INC. © COPYRIGHT 1997-2007 SITURA INC.

PROJECT NAME:

**SPRAY POLYURETHANE FOAM  
 WITH RedLINE® WATERPROOF EXPANSION JOINT.**

**APPROVALS & SIGN OFFS**

<u>DESCRIPTION:</u>	<u>DATE:</u>	<u>SIGNED BY:</u>
REVISION #1		
REVISION #2		
FABRICATION APPROVAL		

DETAIL NUMBER:

**SPF/TD-02**

SCALE:

**N.T.S.**

CHECKED BY:

**KMZ**

DATE:

**06/01/07**

SHEET:

**1 OF 1**